


- (A) EASEMENT TO DRAIN SEWAGE 3 METRES WIDE
- (B) EASEMENT TO DRAIN SEWAGE 5 METRES WIDE
- (C) EASEMENT TO DRAIN SEWAGE 3 METRES WIDE - D.P. 828925

BOUNDARIES ARE NOT FENCED UNLESS NOTED OTHERWISE

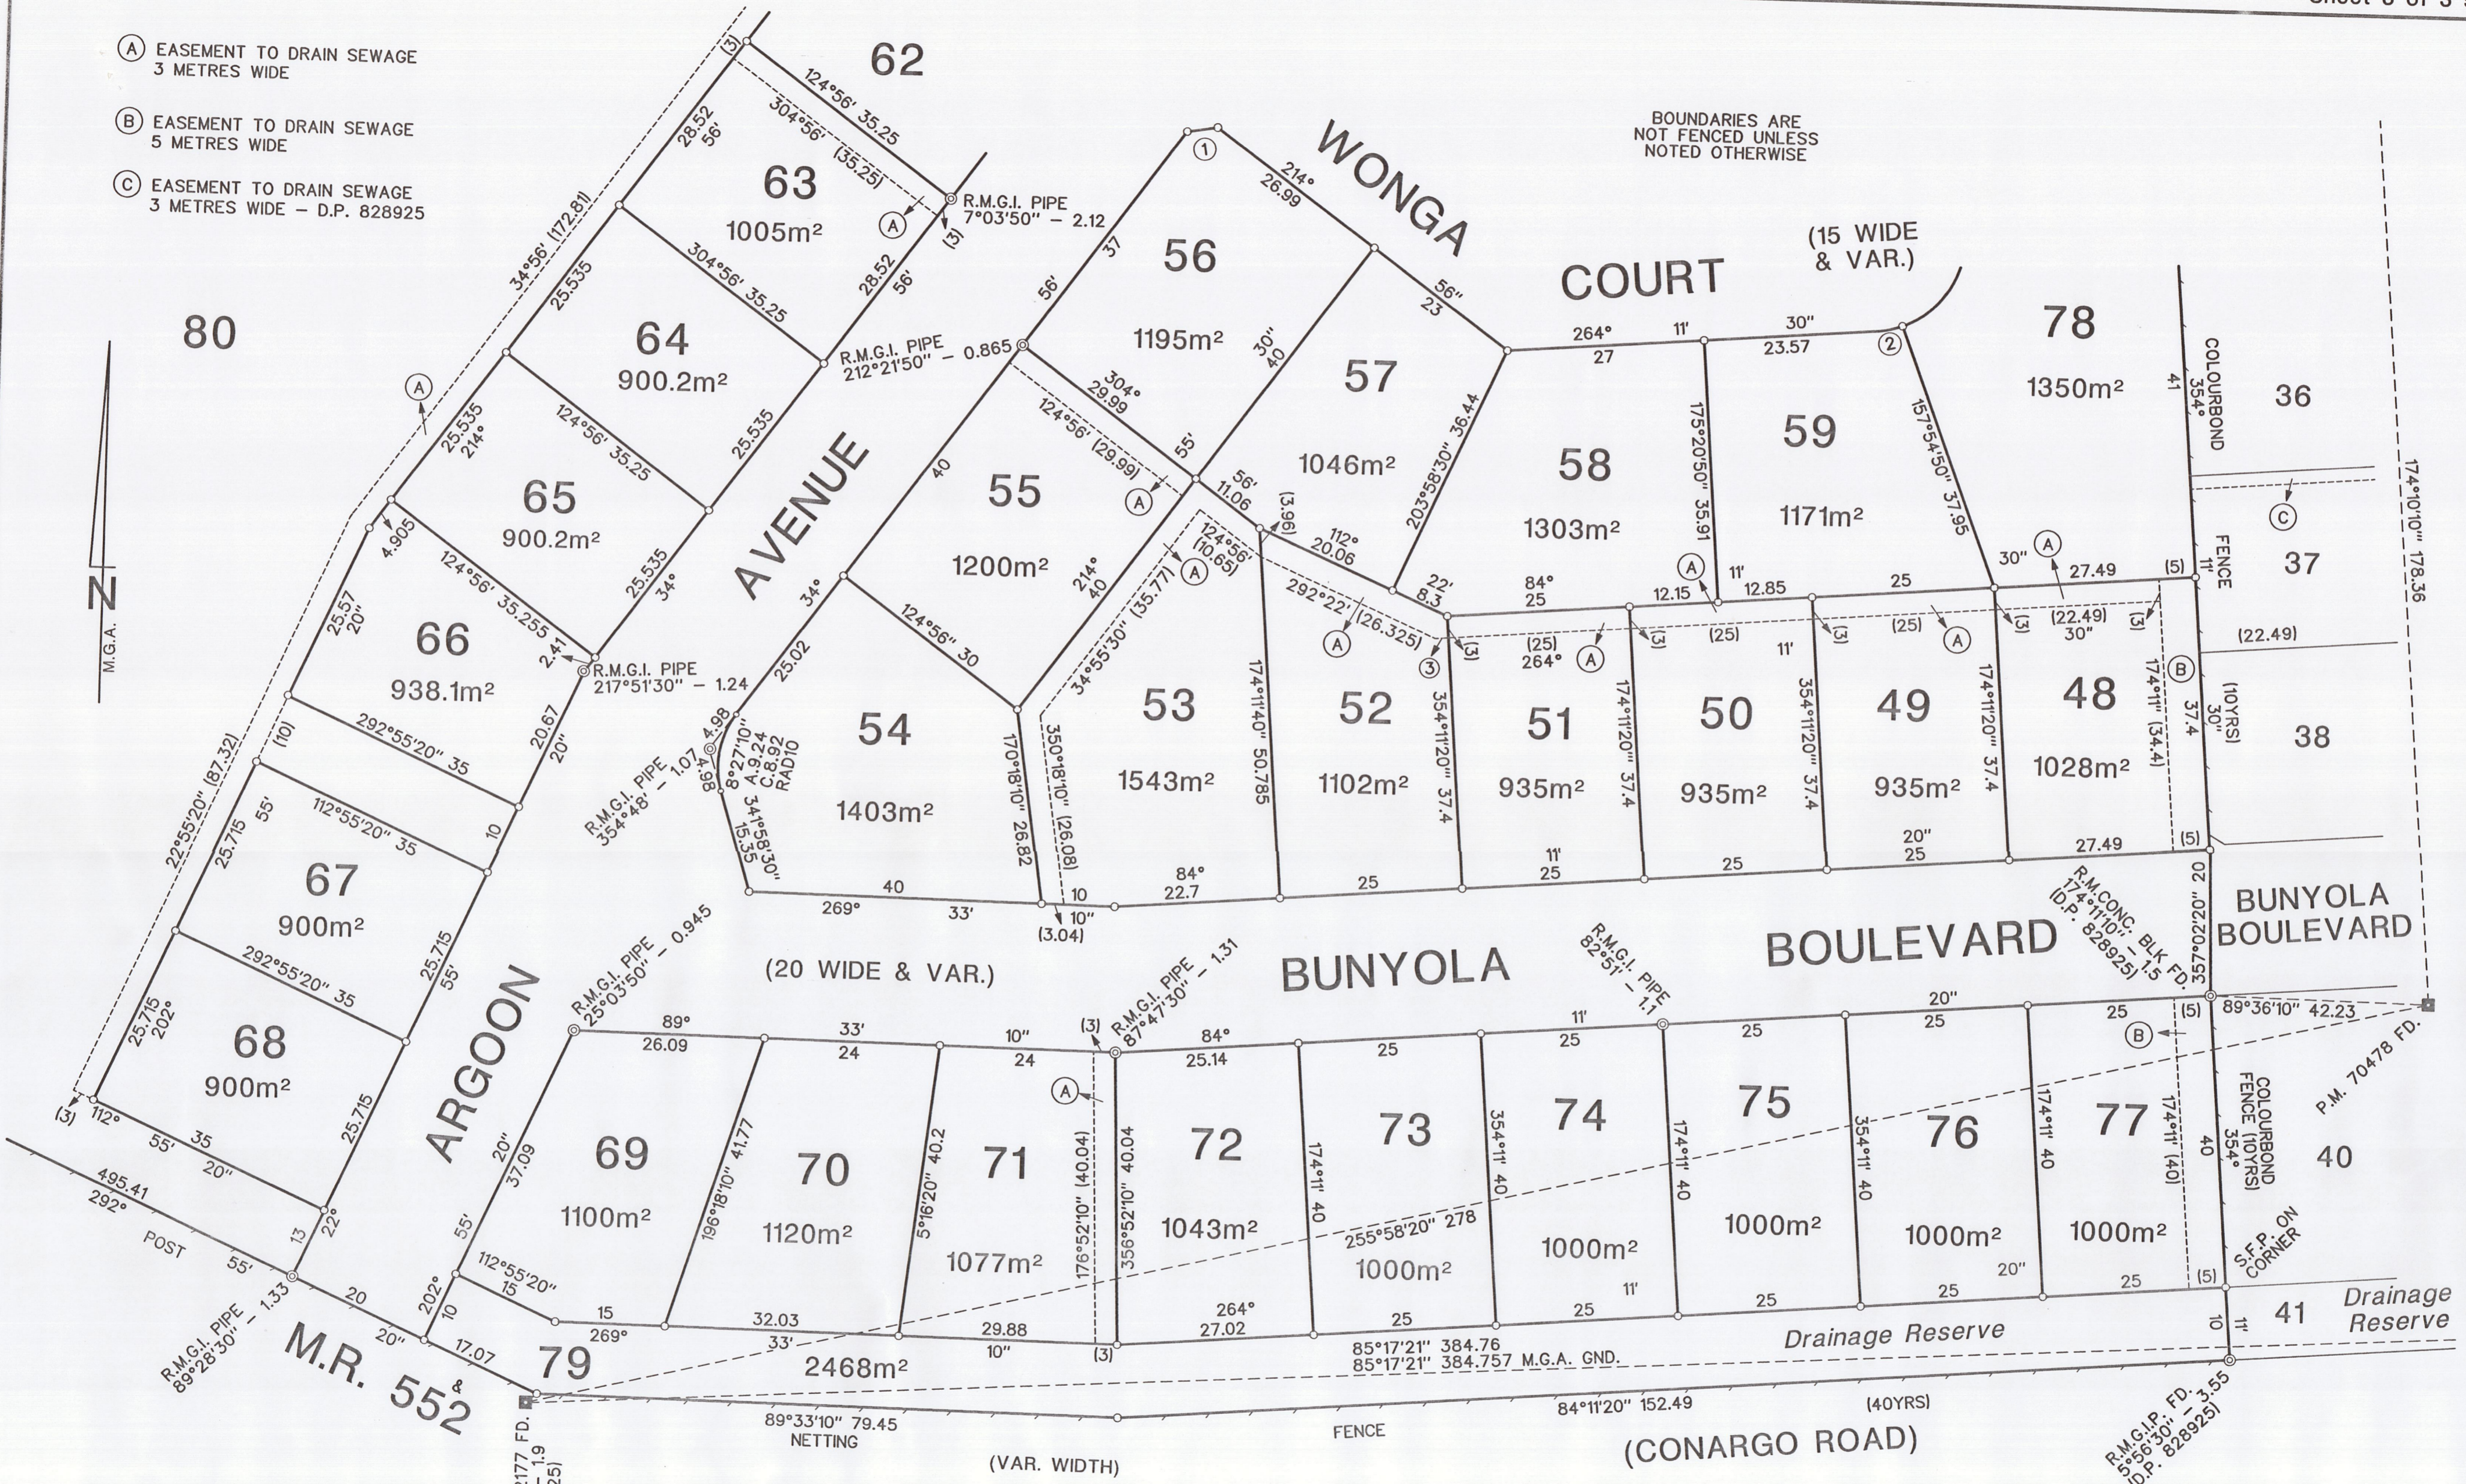

SHORT LINE TABLE

NO.	BEARING	DISTANCE	RADIUS	ARC
1	79°56'	4.24		
2	256°03'10"	3.68	13	3.694
3	84°11'30"	1.79		
4	247°55'20"	4.24		

Surveyor: BRIAN LESLIE MITSCH Date of Survey: 10/06/2016 Surveyors Ref: 10276/08-09/5002	PLAN OF SUBDIVISION OF LOT 433, D.P. 1013379	LGA: MURRUMBIDGEE Locality: JERILDERIE Subdivision No: 0A 20-08(09)	Registered DP
--	---	---	------------------

Shuttleworth